


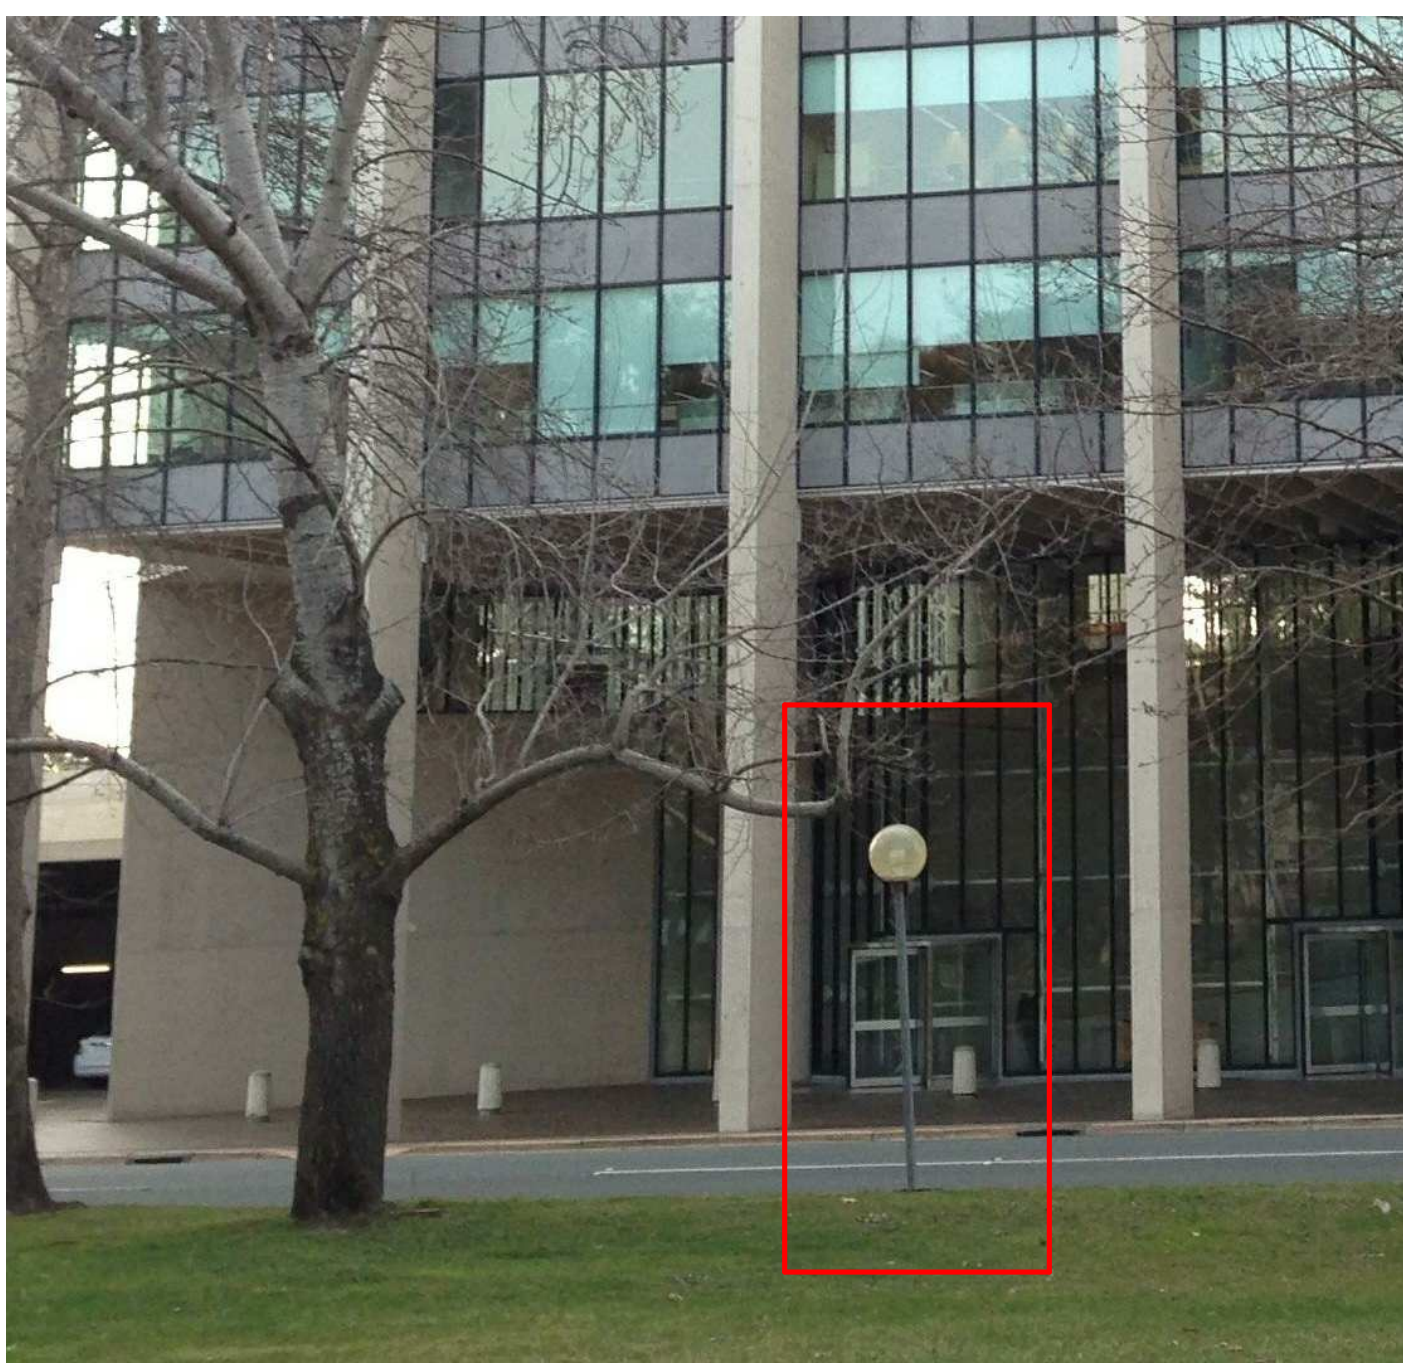

1 WESTERN PRECINCT SMALL POLE



3 NORTH WESTERN PRECINCT LARGE POLE



4 NCA EASTERN POLE




2 HCA AND NCA SOUTHERN POLES




5 EASTERN SURFACE MOUNT DOWNLIGHTS




6 NORTH EASTERN WALL MOUNTED FLOOD LIGHTS

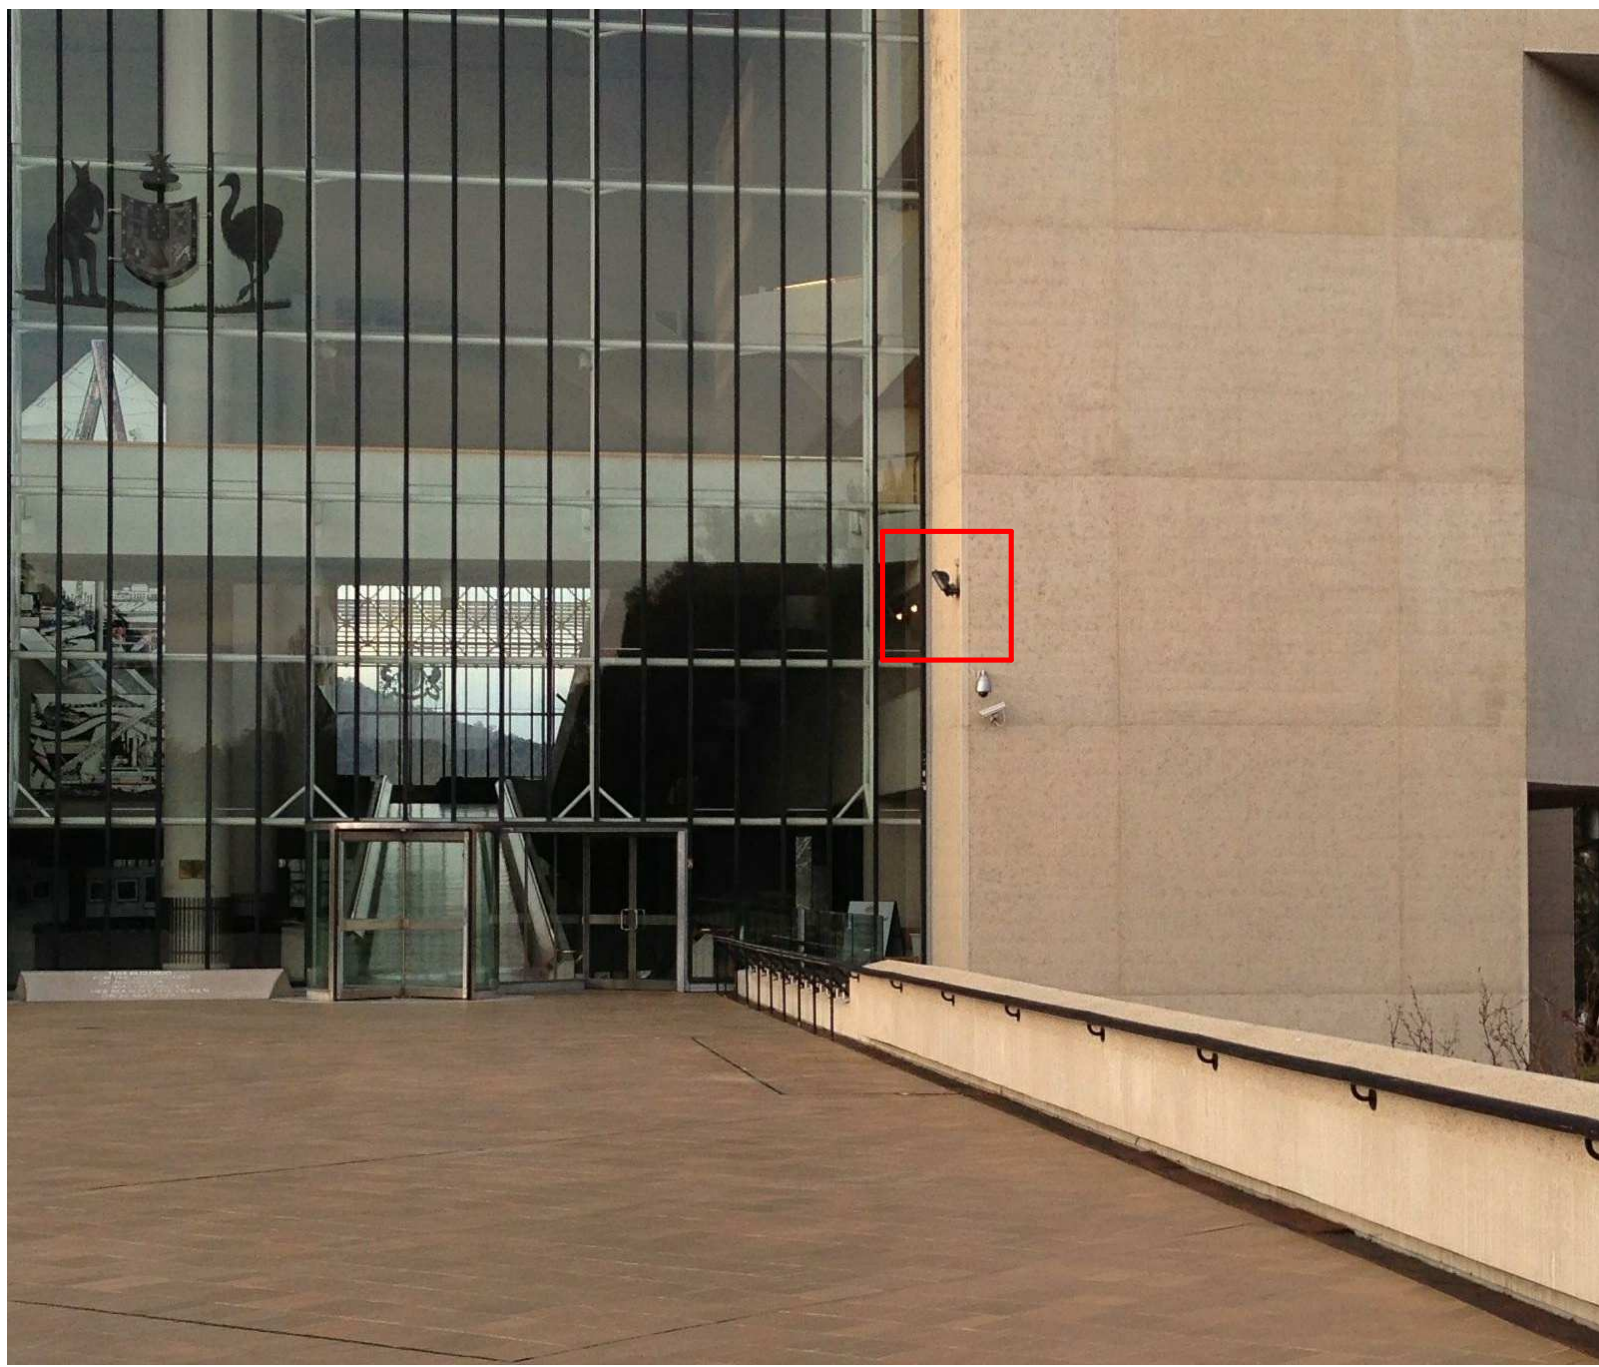

7 SOUTHERN FORECOURT FLOOD LIGHT

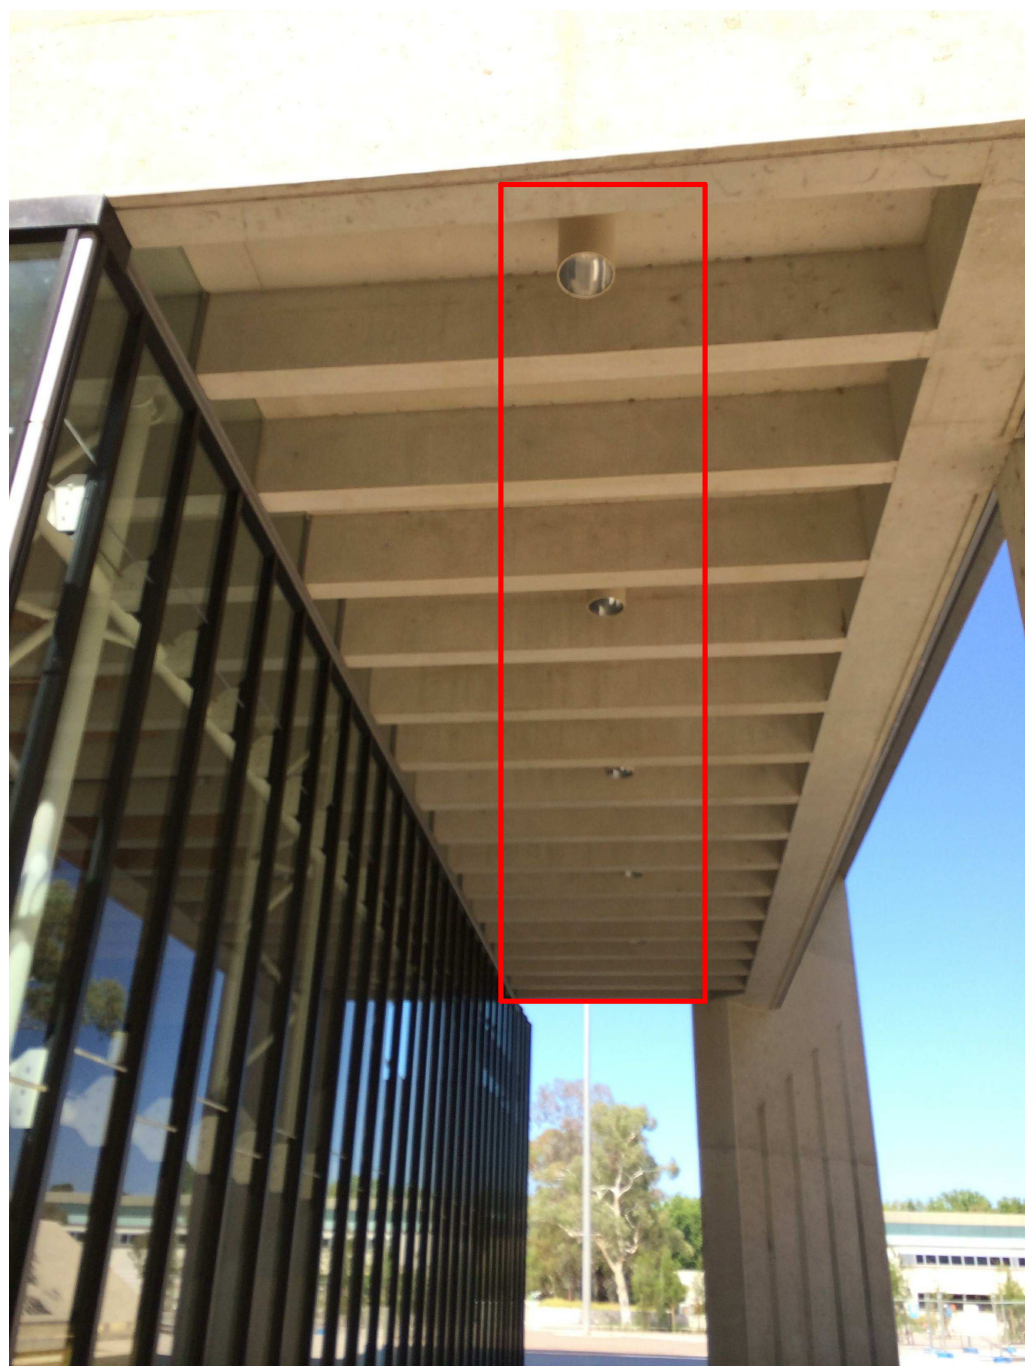

8 WESTERN FORECOURT SURFACE MOUNTED DOWNLIGHTS

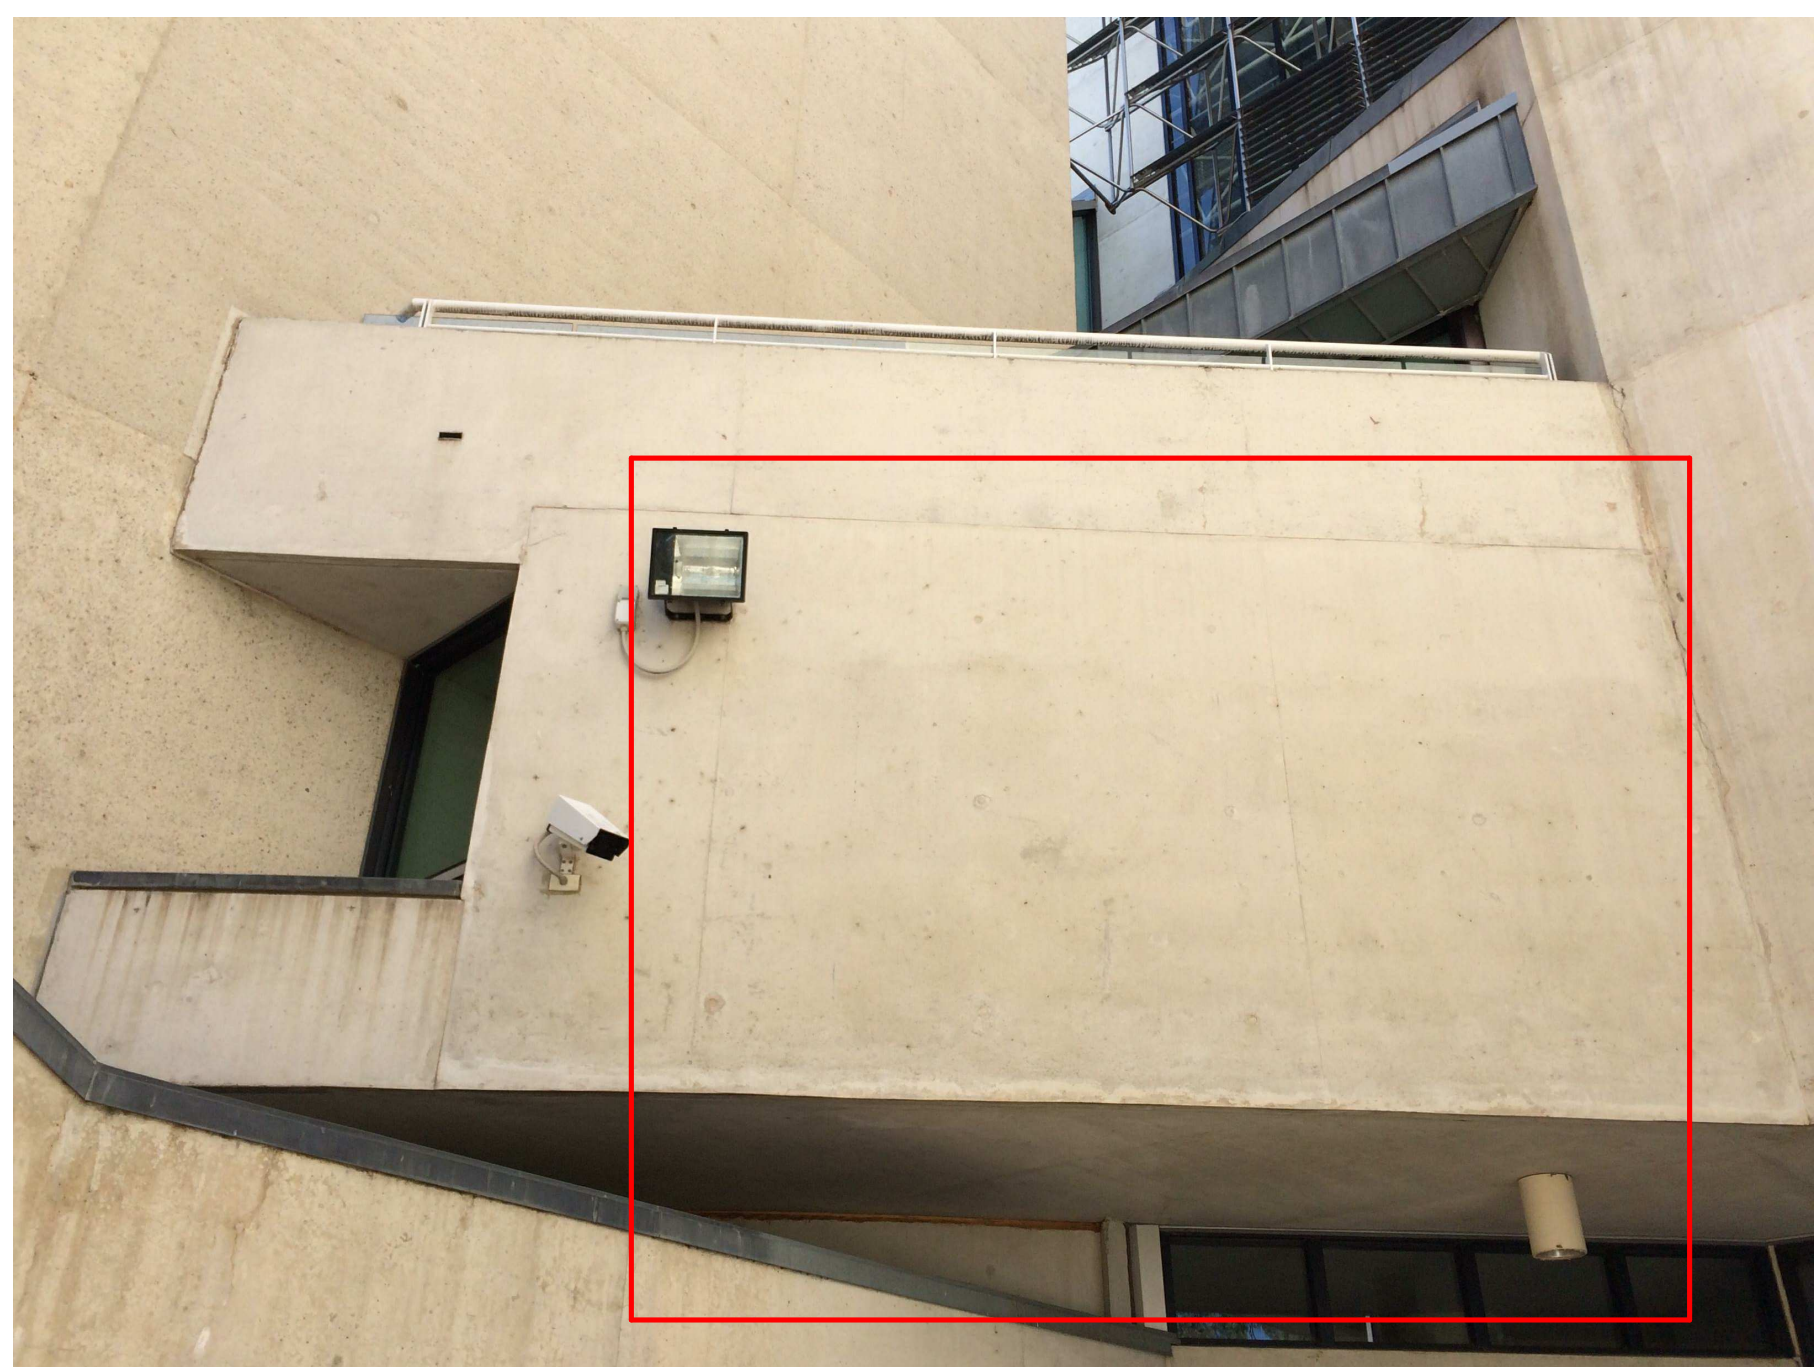

9 WESTERN FORECOURT FLOOD & DOWN LIGHTS

STATUS
TENDER ISSUE

- NOTES
1. THE REMOVAL OF THE EXISTING NCA AND HCA POLES SUBJECT TO APPROVAL
 2. THE AREAS SHOWN IN DETAIL 5.0 ARE TO BE ASSESSED WITH THE EXTERNAL LIGHTING PRIOR TO THE DECOMMISSIONING OR REMOVAL OF ANY EXISTING LUMINAIRES

AMENDMENTS		
REV	DESCRIPTION	DATE
A	TENDER ISSUE	20.02.14
B	REVISED TENDER ISSUE	15.04.14
C	REVISED TENDER ISSUE	06.09.14

Copenhagen
London
Sydney
Hong Kong
New York

8, 9 Castlereagh St.
Sydney, NSW, 2000, Australia
ABN 50 001 189 037
t: +61 / 02 9967 2200
e: info@steensenvarming.com

STEENSEN VARMING

HCA

High Court of Australia
Canberra ACT
for and on behalf of
The National Capital
Development Commission

PROJECT
HIGH COURT OF AUSTRALIA
FACADE LIGHTING UPGRADE

PARKES PL. PARKES - ACT

DRAWING TITLE
?
LIGHTING DETAILS - EXISTING
REDUNDANT LUMINAIRES

0 5m 10m				A0
CREATED	DRAWN	DESIGNED	CHECKED	
DEC'13	AZ	SL	EU	
APPROVED	SCALE	NORTHPOINT		
EU	As indicated			
PROJECT No.	DRAWING No.	REVISION		
13771	L1014	C		