

STATUS

TENDER ISSUE


NOTES

[illegible]

Copenhagen 8, 9 Castlereagh St.
London Sydney, NSW, 2000, Australia
Sydney ABN 50 001 189 037
Hong Kong t: +61 / 02 9967 2200
New York e: info@steensenvarming.com

STEENSEN VARMING

HCA


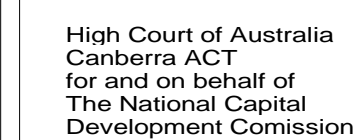


PROJECT


HIGH COURT OF AUSTRALIA FACADE LIGHTING UPGRADE

PARKES PL. PARKES - ACT


DRAWING TITLE
?
LIGHTING DETAILS - POLE 4

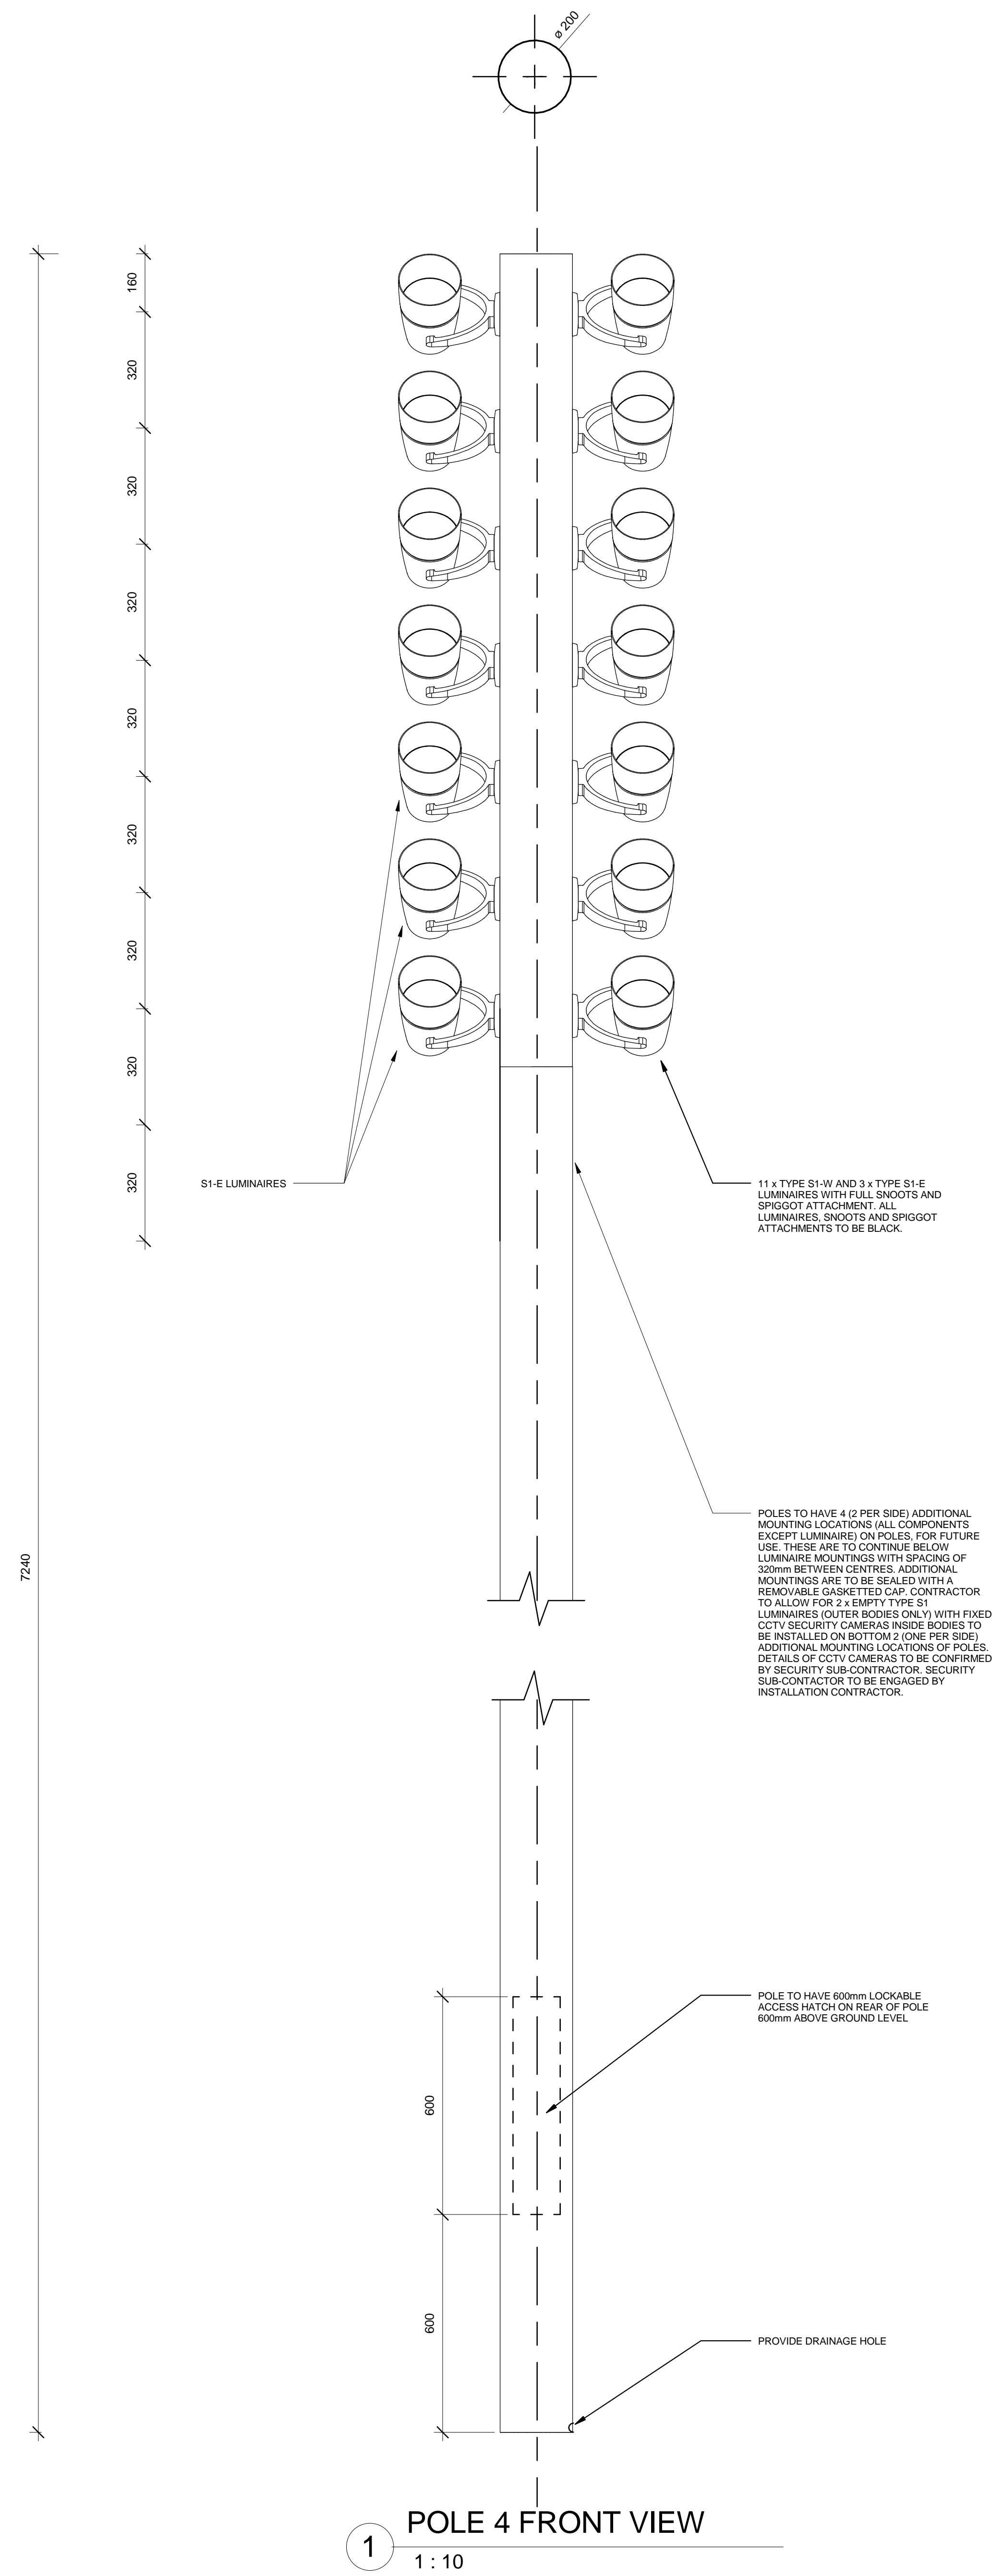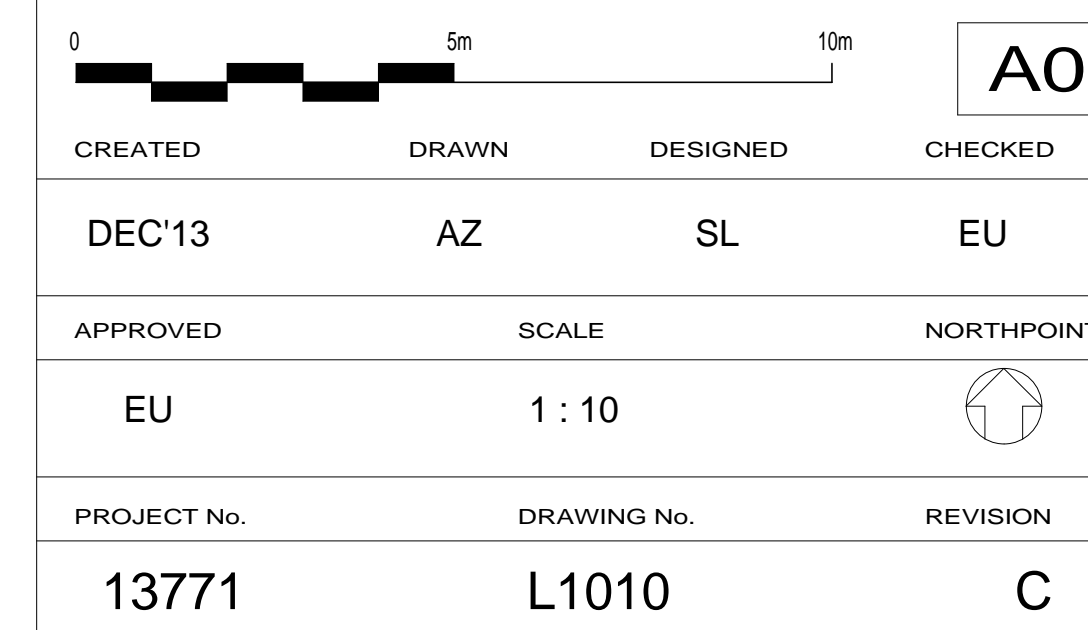

1 POLE 4 FRONT VIEW
1 : 10

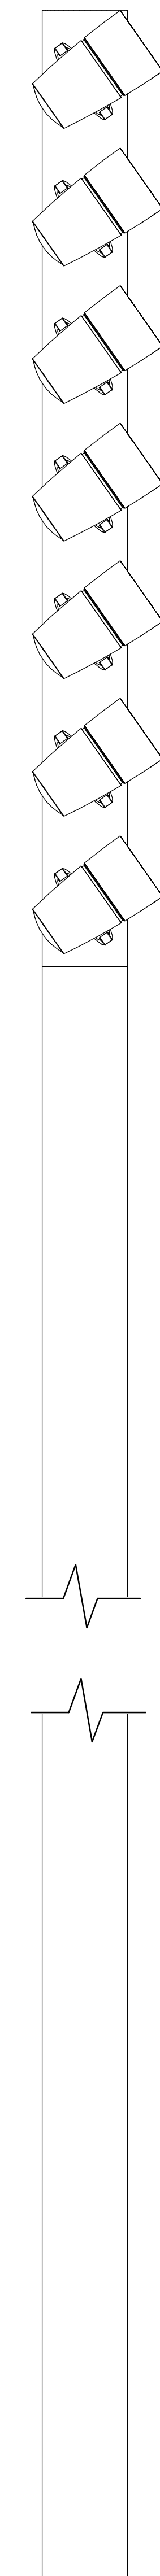

2 POLE 4 SIDE VIEW
1 : 10

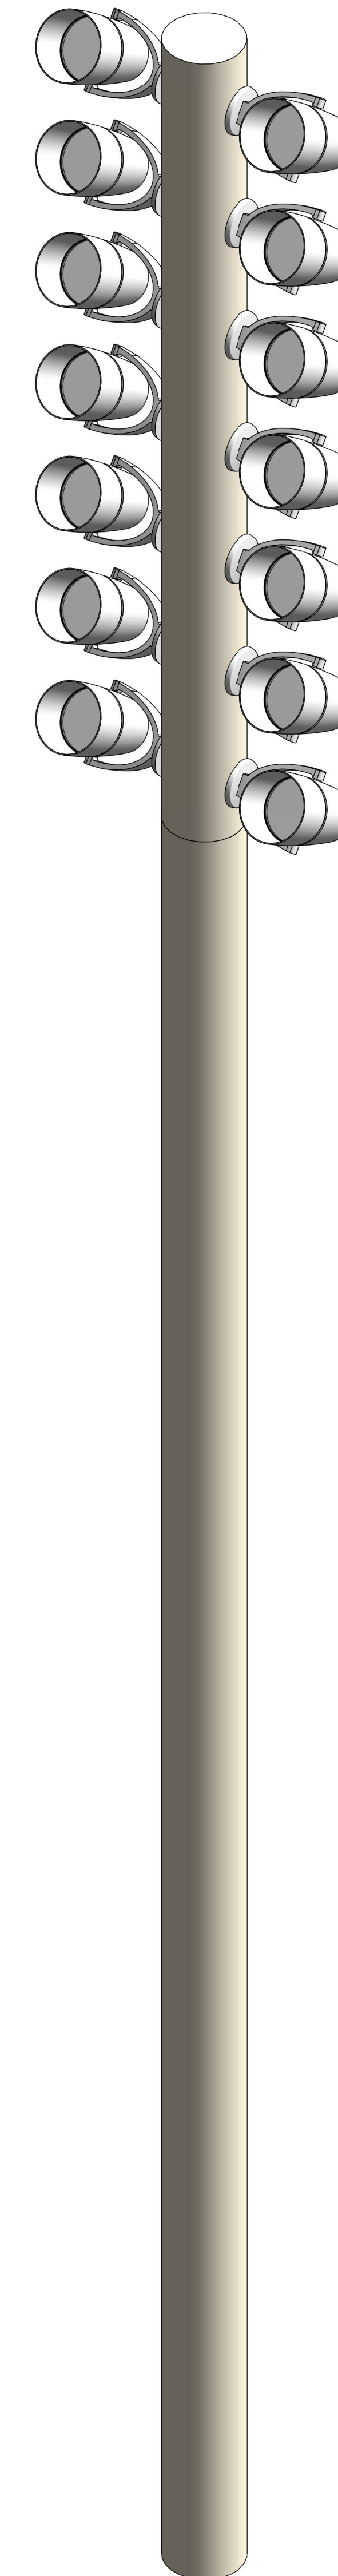

3 POLE 4 ISOMETRIC VIEW