

STATUS

TENDER ISSUE

NOTES

1. THE REMOVAL OF THE EXISTING NGA AND HCA POLES SUBJECT TO HERITAGE AND NGA APPROVAL.
 - 1.001. THE CONTRACTOR SHALL BE CERTIFIED STRUCTURAL ENGINEER AND POLE MANUFACTURER RECOMMENDATIONS.
2. FINISH OF POLES TO BE DULUX DUALYNOX ANOTED DARK GRAMMATT #5127/2700. THE FINISH TO BE MATCHED TO THE NGA NGA AND HERITAGE CONSULTANTS.
 - 2.001. THE CONTRACTOR SHALL PROVIDE A REVIEW DRAWING OF THE POLE AND FOOTING DETAIL FOR A REVIEW.
3. DATA ENABLER AND WIRELESS ETHERNET RECEIVER TO BE HOUSED INSIDE THE EXISTING NGA. THE HOUSING AND HIGH PROVISION TO BE MADE INSIDE FOR MOUNTING THIS CONTROL GEAR.
 - 3.001. THE CONTRACTOR SHALL PROVIDE A REVIEW DRAWING OF THE CONTROL GEAR BY INSTALLATION CONTRACTOR.
4. FINAL AIMING OF LUMINAIRES TO BE CONDUCTED BY STEENSEN WARMING LIGHTING CONSULTANTS. THE CONTRACTOR SHALL BE RESPONSIBLE TO THE LIGHTING SPECIFICATION FOR CONTRACTOR'S RESPONSIBILITIES DURING COMMISSIONING.
 - 4.001. THE WORKS TO BE INSTALLED IN ACCORDANCE WITH AS3000:2007
- 5.

[illegible]

Copenhagen 8, 9 Castlereagh St.
London Sydney, NSW, 2000, Australia
Sydney ABN 50 001 189 037
Hong Kong t: +61 / 02 9967 2200
New York e: info@sfeensenvarming.com

STEENSEN VARMINC

HCA

High Court of Australia
Canberra ACT
for and on behalf of
The National Capital
Development Commission





PROJECT HIGH COURT OF AUSTRALIA FACADE LIGHTING UPGRADE

PARKES PL. PARKES - ACT


DRAWING TITLE

?


LIGHTING DETAILS - POLE 2

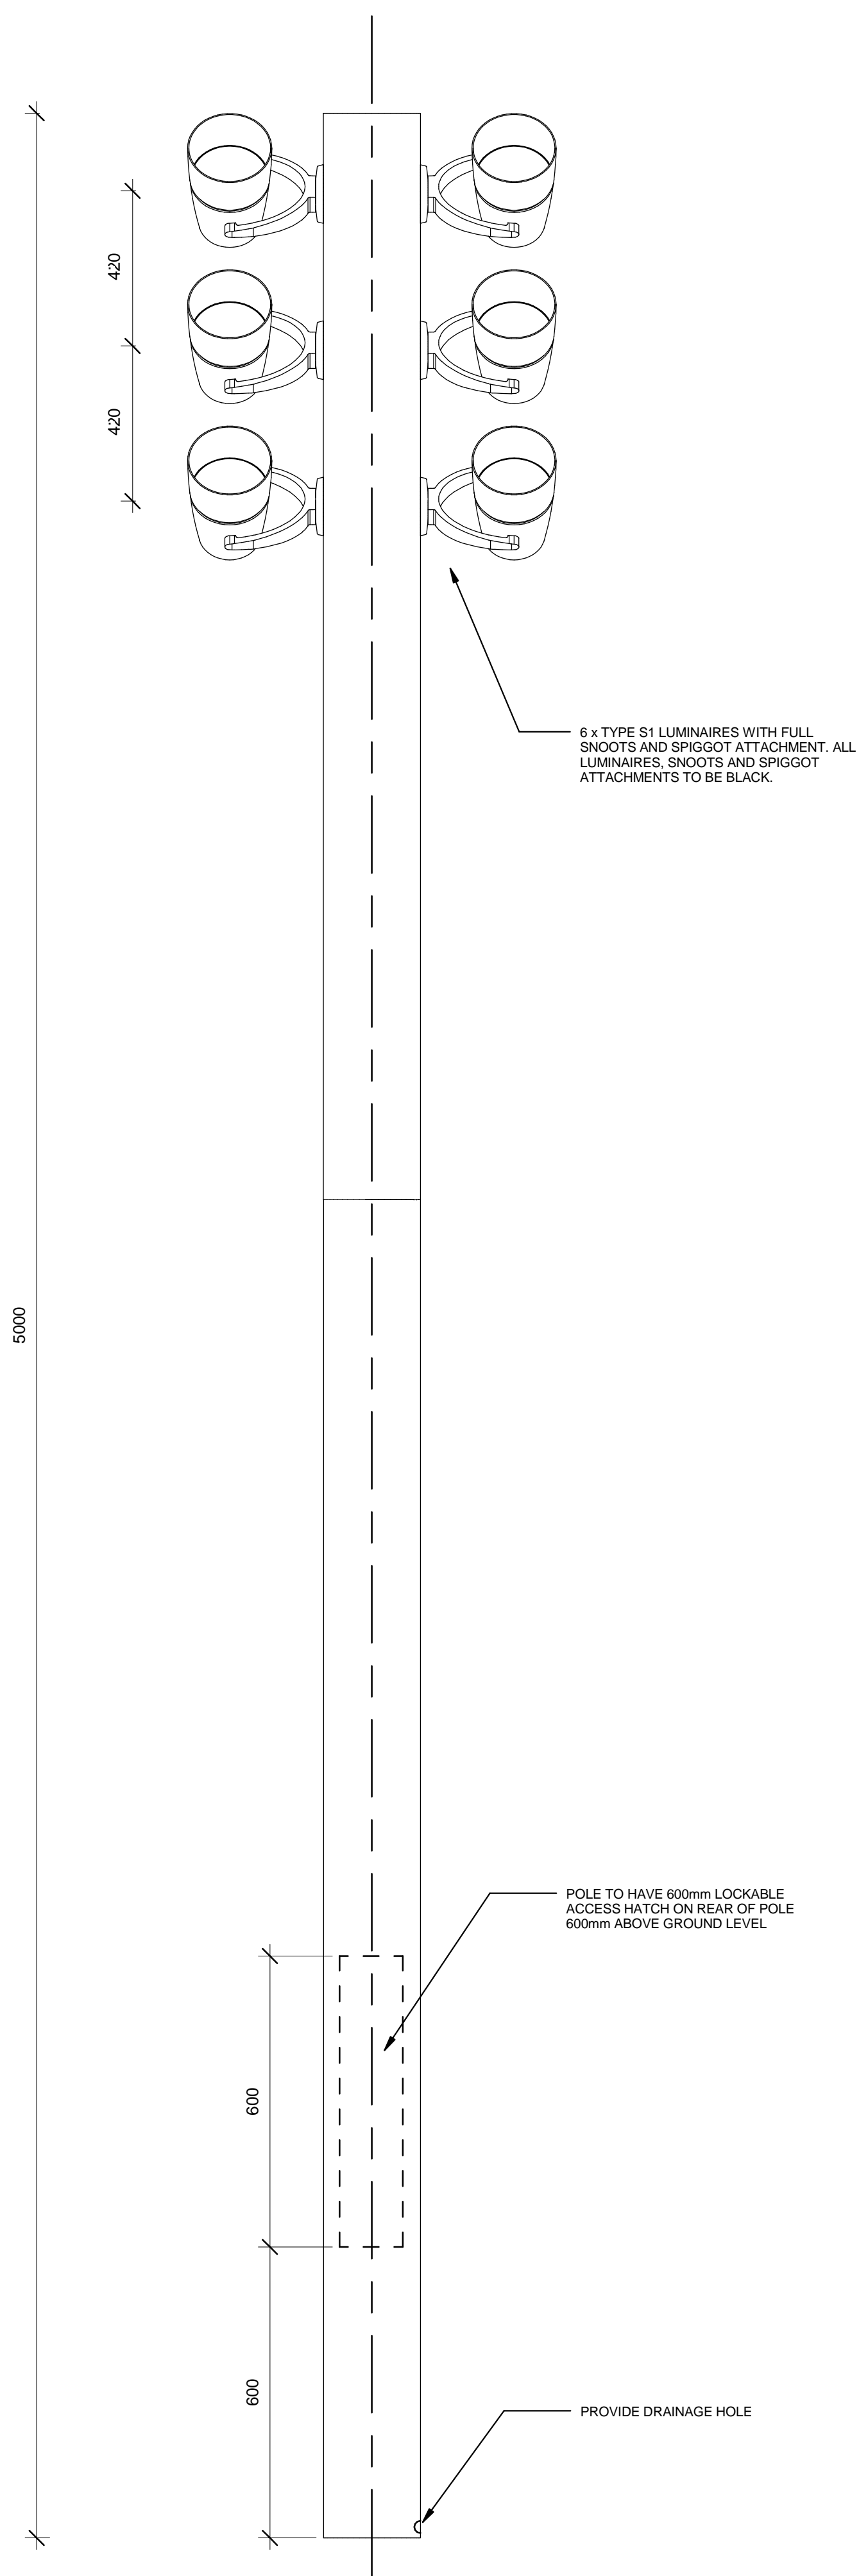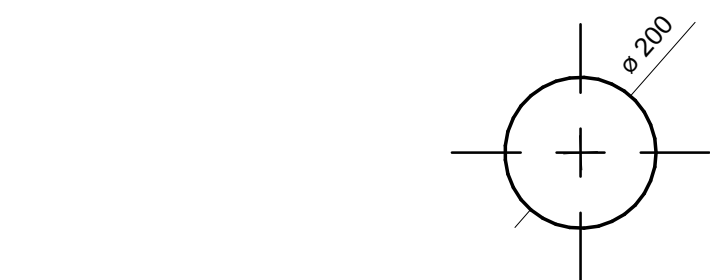

1 POLE 2 FRONT VIEW
1 : 10

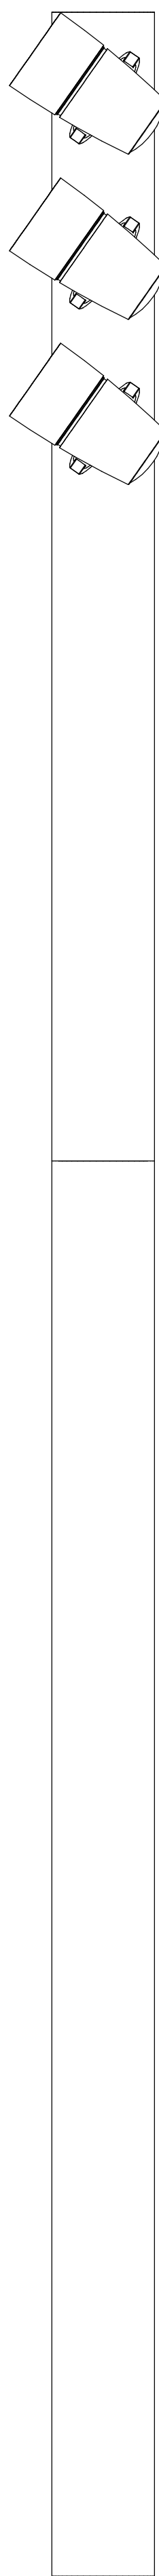

2 POLE 2 SIDE VIEW
1 : 10

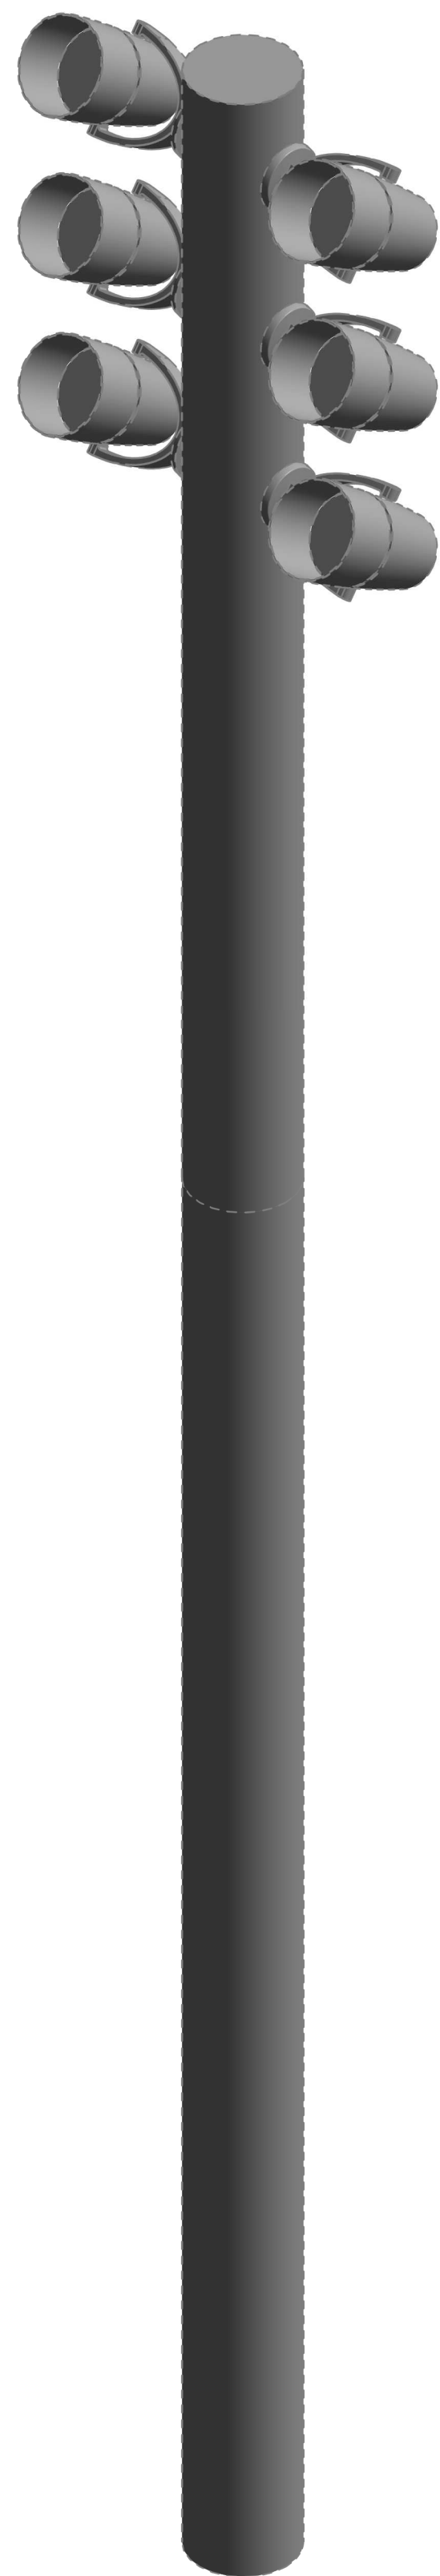

3 POLE 2 ISOMETRIC VIEW



A0

CREATED	DRAWN	DESIGNED	CHECKED
DEC'13	AZ	SL	EU
APPROVED	SCALE	NORTHPOINT	
EU	1 : 10		
PROJECT No.	DRAWING No.	REVISION	
13771	L1009	C	