

STATUS

TENDER ISSUE

NOTES


1. THE REMOVAL OF THE EXISTING NCA AND HCA POLES SUBJECT TO HERITAGE AND NCA APPROVAL.
2. FOOTING DETAILS TO BE AS PER CERTIFIED STRUCTURAL ENGINEER AND POLE MANUFACTURER RECOMMENDATIONS.
3. FINISH OF POLES TO BE DULUX DURALYON ANOTEC DARK GREY MAT #50727.
4. CONTRACTOR TO BE ADVISED TO BE CONFIRMED BY THE NCA, HCA AND HERITAGE CONSULTANTS.
5. THE CONTRACTOR IS TO PROVIDE A WORKSHOP DRAWING OF THE POLE AND ANCHOR DETAIL FOR APPROVAL BY THE NCA, HCA AND HERITAGE CONSULTANTS.
6. DATA ENABLER AND WIRELESS STREETLIGHT RECEIVER TO BE HOUSED INSIDE THE POLE. NCA, HCA AND HERITAGE CONSULTANTS TO PROVIDE INSTRUCTIONS FOR MOUNTING THIS CONTROL GEAR.
7. INSTALLATION OF LUMINAIRES, ACCESSORIES AND CONTROL GEAR BY POLE MANUFACTURER TO BE CONDUCTED BY CONTRACTOR.
8. FINAL AIMING OF LUMINAIRES TO BE CONDUCTED BY STEVENSON VARYING TO SUIT THE REQUIREMENTS OF THE NCA, HCA AND HERITAGE CONSULTANTS. LIGHTING SPECIFICATION FOR CONTRACTOR'S RESPONSIBILITIES DURING COMMISSIONING.
9. ALL SIGNS TO BE INSTALLED IN ACCORDANCE WITH AS3000:2007

[illegible]

Copenhagen 8, 9 Castlereagh St.
London Sydney, NSW, 2000, Australia
Sydney ABN 50 001 189 037
Hong Kong t: +61 / 02 9967 2200
New York e: info@steensenvarming.com

STEENSEN VARMING

HCA

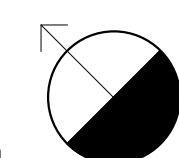



PROJECT

HIGH COURT OF AUSTRALIA

FACADE LIGHTING UPGRADE

PARKES PL. PARKES - ACT

DRAWING TITLE
LIGHTING
LIGHTING DETAILS - POLES 1 AND 3

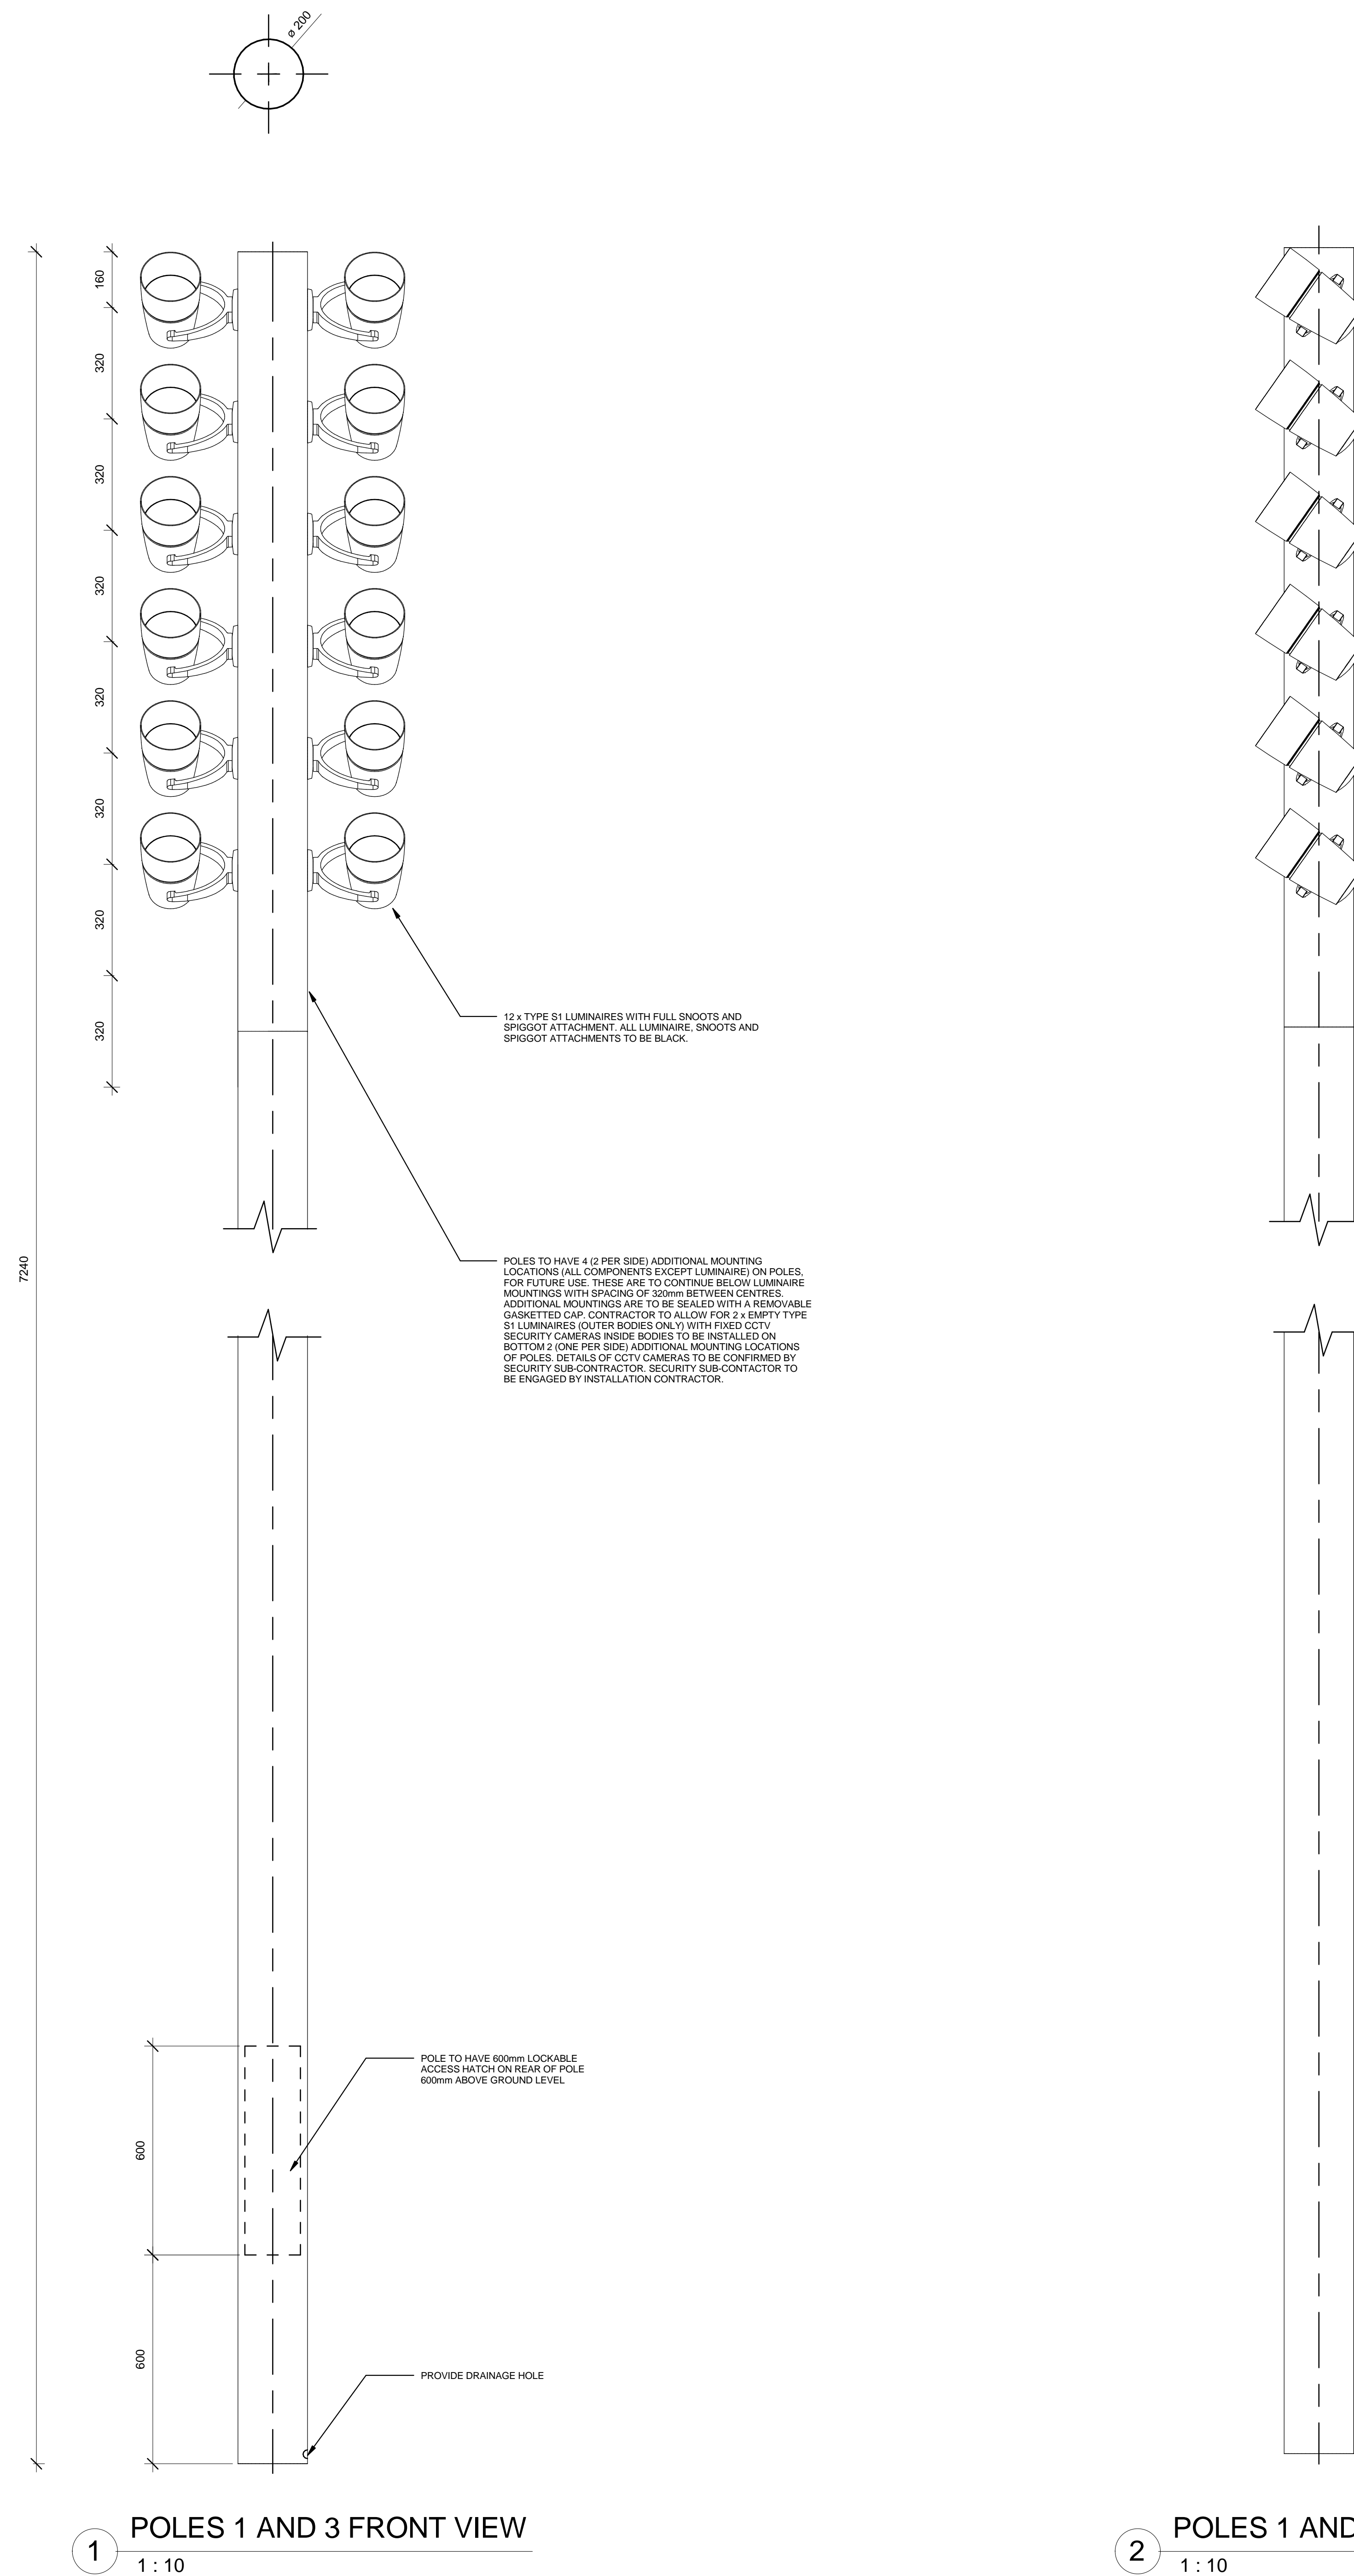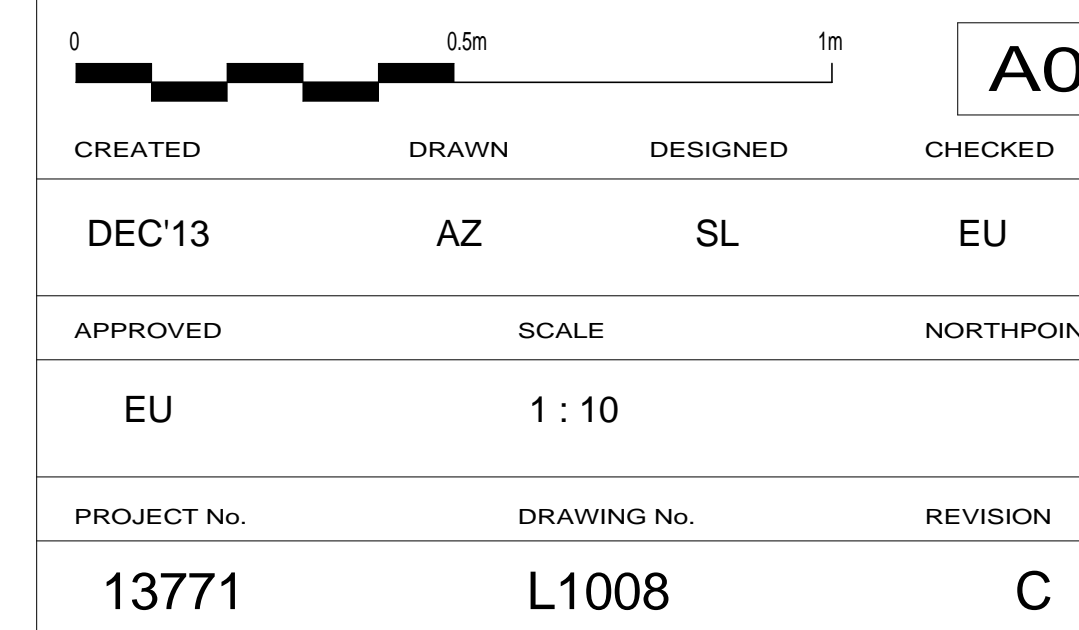

1 POLES 1 AND 3 FRONT VIEW
1 : 10

2 POLES 1 AND 3 SIDE VIEW
1 : 10

3 POLES 1 AND 3 ISOMETRIC VIEW